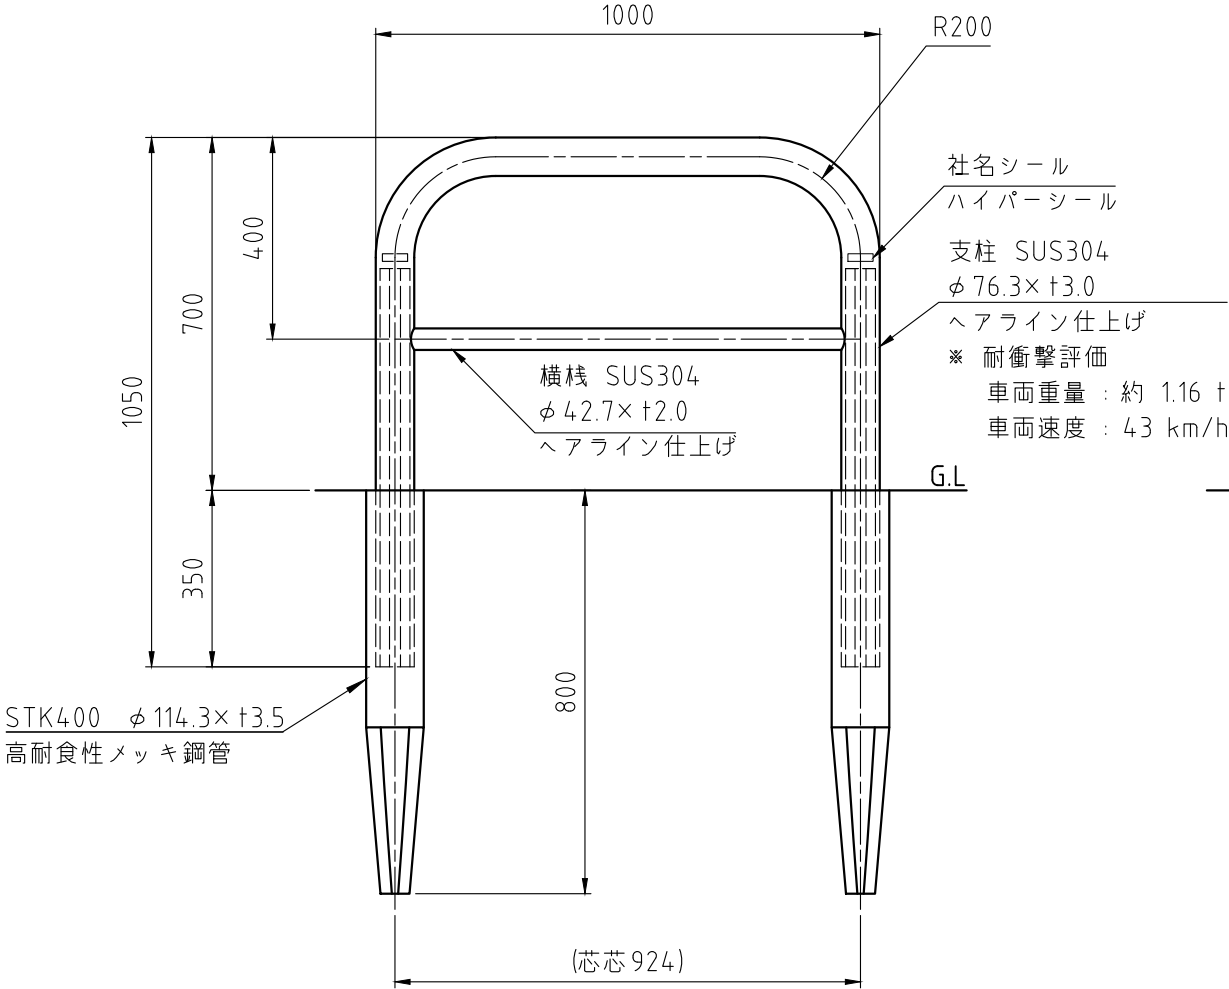


支柱断面詳細図 S=1:3

備考

やさしさと安全をキーワードに
帝金株式会社
OSAKA (06) 6252-3691 TOKYO (03) 3437-0306

日付
2025/04/30

縮尺
A3 1:15

品番
HYPS83A3-10